



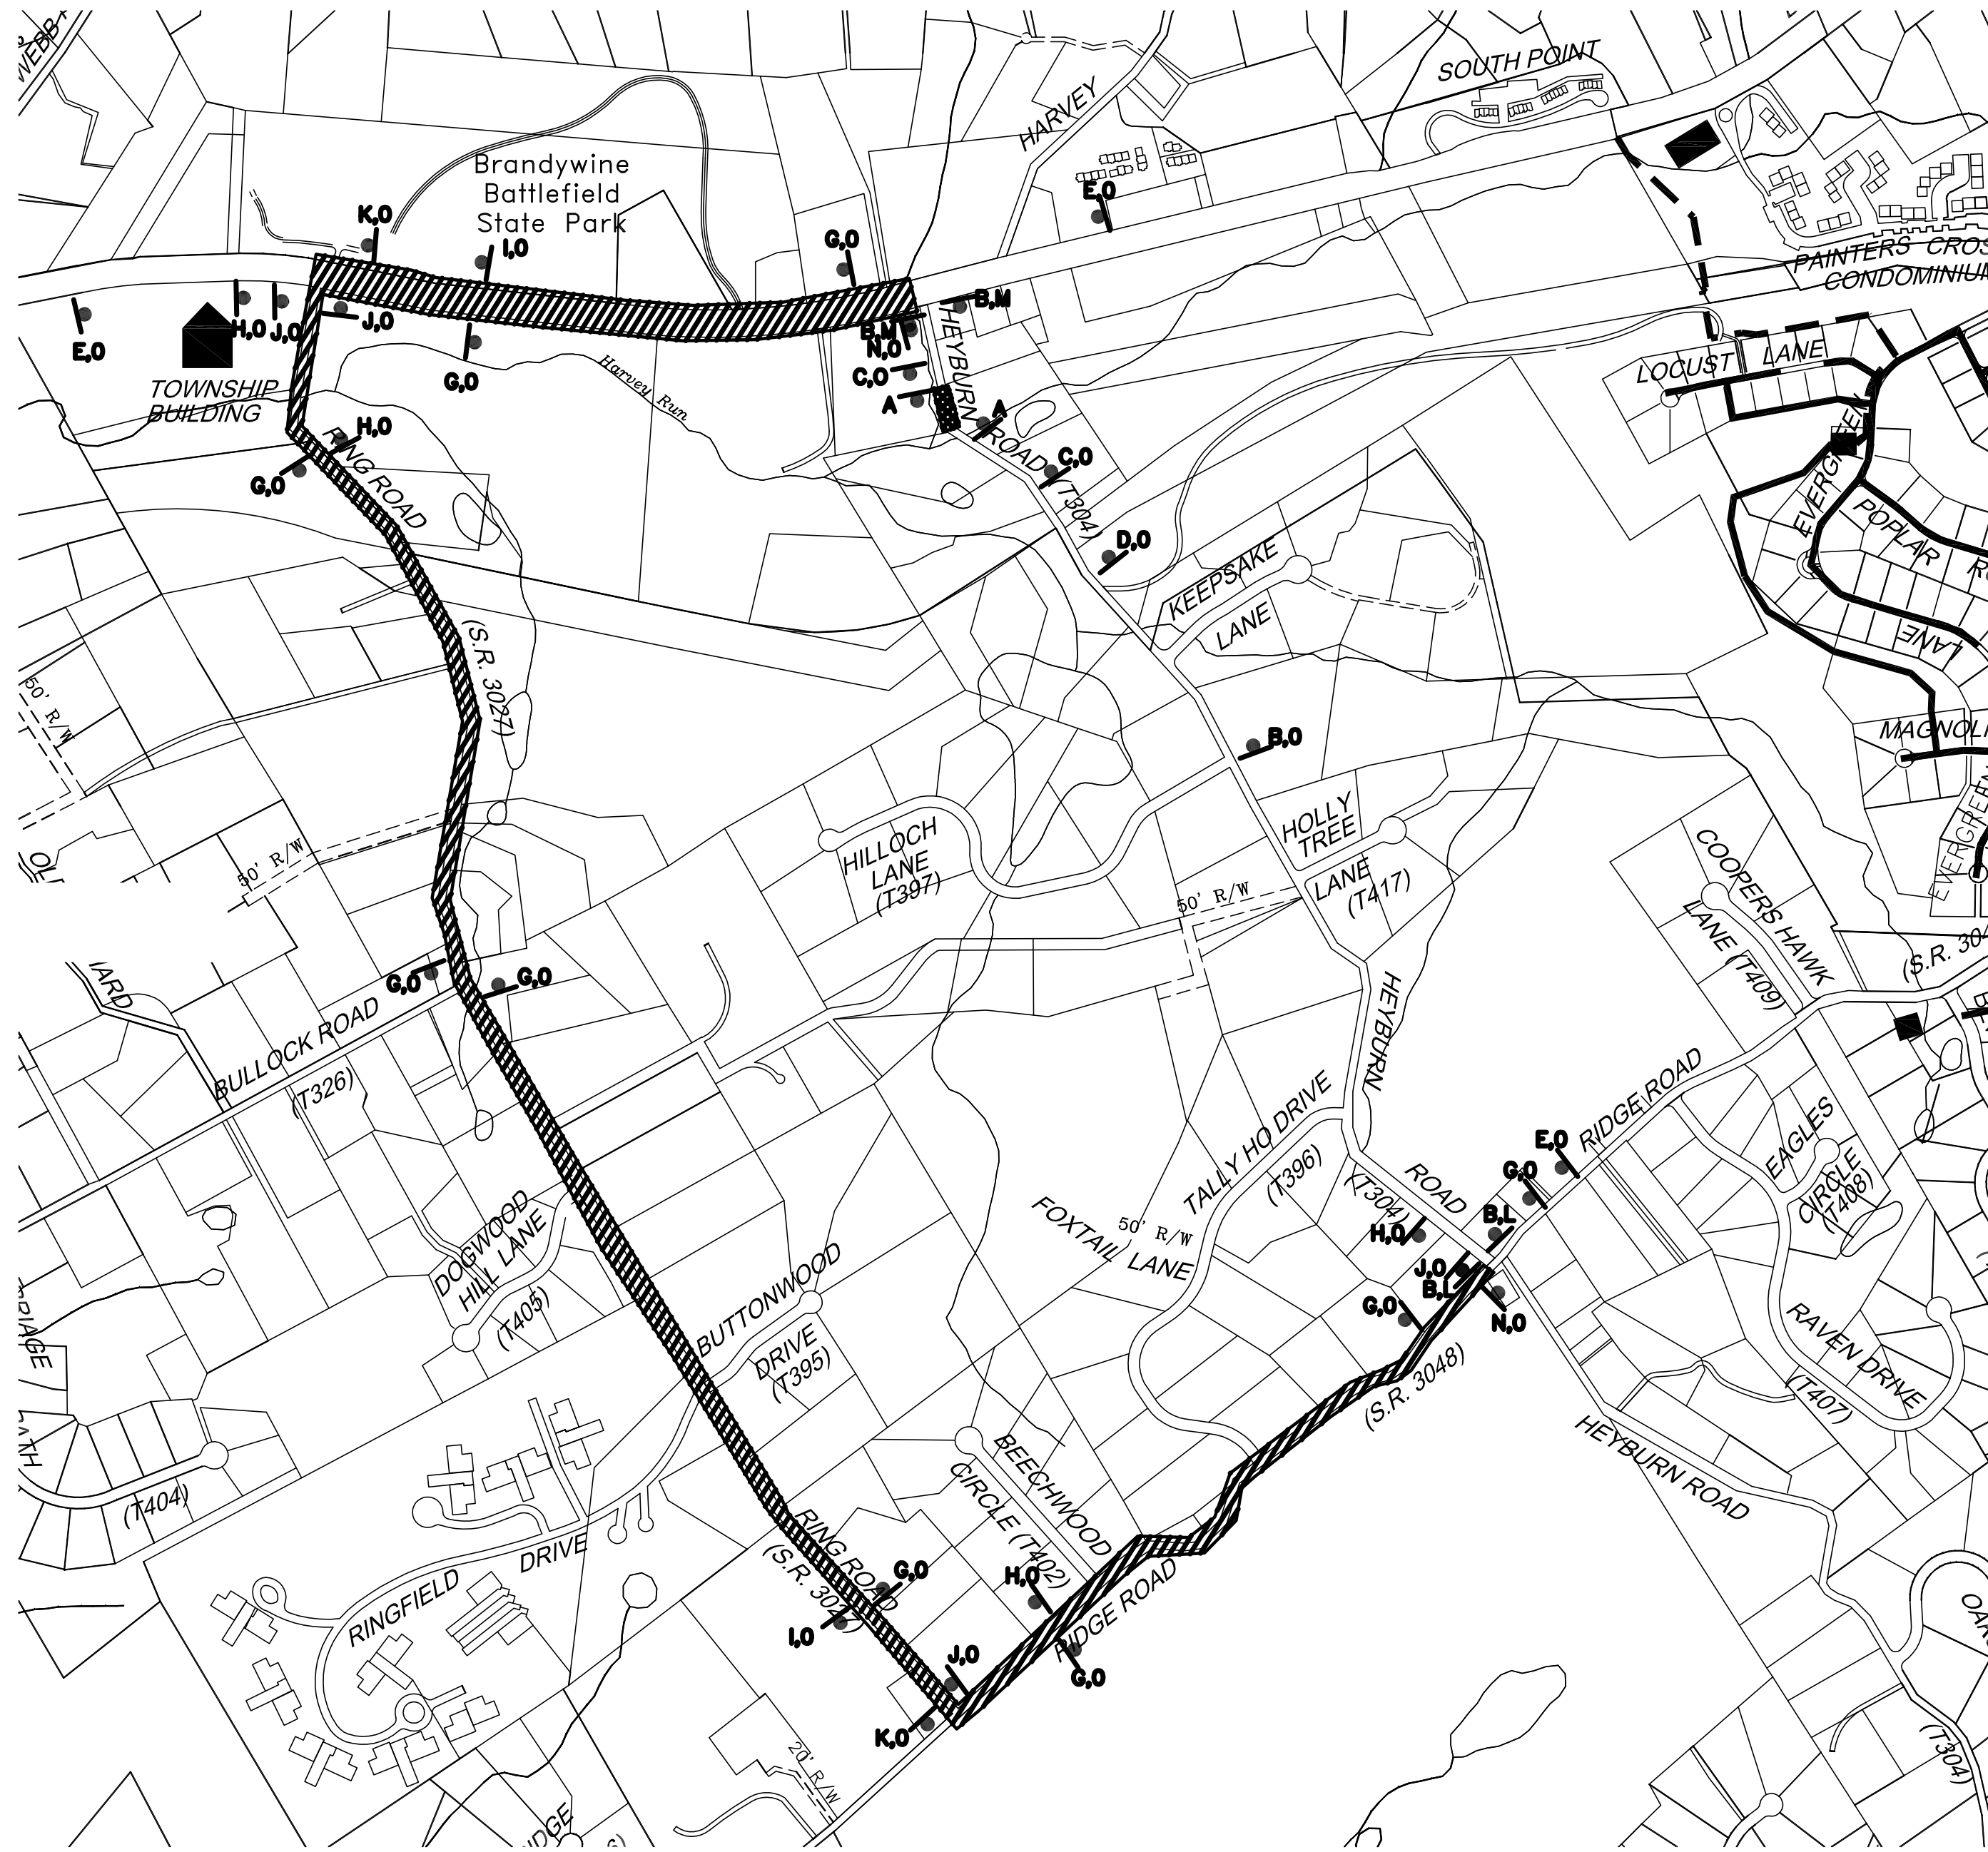

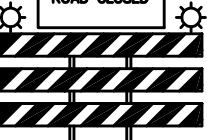




GENERAL NOTES




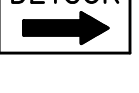


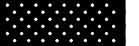

1. ALL DISTANCES MAY BE ADJUSTED SLIGHTLY TO FIT FIELD CONDITIONS.
2. FURNISH, ERECT, PLACE AND MAINTAIN TRAFFIC CONTROL SIGNS AND DEVICES AND MAINTAIN TRAFFIC DURING HOURS OF CONSTRUCTION AND AT ALL OTHER TIMES IN ACCORDANCE WITH THE METHODS INDICATED ON THESE DRAWINGS AND:
 - a) THE SPECIAL PROVISIONS OF THE CONTRACT.
 - b) PENNDOT PUBLICATION 213, WORK ZONE TRAFFIC CONTROL DEVICES.
 - c) PA. CODE, TITLE 67, CHAPTER 212, OFFICIAL TRAFFIC CONTROL DEVICES.
 - d) PENNDOT PUBLICATION NO. 35 APPROVED CONSTRUCTION MATERIALS (BULLETIN 15).
 - e) PENNDOT PUBLICATION NO. 408 SPECIFICATIONS, LATEST EDITION.
3. IMMEDIATELY UPON COMPLETION OF THE WORK REMOVE THE DEVICES.
4. ALL TRAFFIC CONTROL DEVICES MUST BE IN PLACE AND INSPECTED BY THE ENGINEER BEFORE WORK BEGINS.
5. ALL SIGNS NOT IN USE MUST BE EITHER COVERED OR REMOVED FROM SIGHT.
6. THIS TRAFFIC CONTROL PLAN DOES NOT RELIEVE THE CONTRACTOR OF HIS RESPONSIBILITY AS SPECIFIED IN SECTION 901.3 OF PUBLICATION 408.
7. DURING HOURS OF DARKNESS, ALL SIGNS SHALL BE REFLECTORIZED OR ILLUMINATED.
8. MODIFY EXISTING TRAFFIC CONTROL DEVICES AS REQUIRED FOR THE DURATION OF THE WORK.
9. ANY CONFLICTING SIGNS OR CHANNELING DEVICES MUST BE COVERED OR REMOVED WHEN NOT IN USE.
10. NOTIFY ALL GOVERNMENTAL, POLICE, FIRE AND EMERGENCY SERVICES WITHIN THE IMMEDIATE AREA. NOTICE MUST BE GIVEN AT LEAST TWO WEEKS PRIOR TO START OF WORK. NOTIFY PENNDOT PRESS OFFICE 2 WEEKS PRIOR TO START OF DETOUR AT 610-205-6700
11. ACCESS TO SIDE ROADS AND DRIVEWAYS MUST BE MAINTAINED AT ALL TIMES.
12. UNLESS OTHERWISE SPECIFIED, ALL TRAFFIC CONTROL DEVICES FOR THE DETOUR SHALL BE FURNISHED, ERECTED, MODIFIED, MAINTAINED AND SUBSEQUENTLY REMOVED BY THE CONTRACTOR OR BY THE PERMITTEE.
13. ALL DETOURS INVOLVING STATE-DESIGNATED HIGHWAYS SHALL HAVE THE PRIOR APPROVAL OF THE DEPARTMENT, AND ALL DETOURS INVOLVING LOCAL HIGHWAYS SHALL HAVE THE PRIOR APPROVAL OF THE APPROPRIATE LOCAL AUTHORITIES.
14. ALL FLAGGERS MUST BE CERTIFIED AND IN COMMUNICATION WITH EACH OTHER.
15. EACH FLAGGER SHOULD BE CLEARLY VISIBLE TO THE TRAFFIC WHICH IS BEING CONTROLLED.
16. NO OPEN TRENCHES WILL BE PERMITTED AT NIGHT.
17. ADEQUATE REFLECTIVE BARRICADES FOR EQUIPMENT LEFT ON THE ROADWAY TO BE PROVIDED.
18. ABSOLUTELY NO SIDEROADS ARE TO BE BLOCKED AND NO EMERGENCY SERVICES DENIED ACCESS.
19. CONTRACTOR IS TO HAVE STEEL PLATES AVAILABLE FOR IMMEDIATE USE, TO COVER OPEN TRENCHES DURING WORK HOURS, IN ORDER THAT EMERGENCY VEHICLES CAN CROSS THE TRENCH.
20. FIRE, POLICE, AND HOMEOWNERS WITHIN THE WORK AREA SHALL BE NOTIFIED OF THE DETOUR PRIOR TO CONSTRUCTION.
21. WHEN THE DETOUR IS NOT IN EFFECT, ALL DETOUR SIGNS MUST BE COVERED OR REMOVED.



DETOUR MAP

SYMBOL	LEGEND	SERIES	SIZE
A	 ROAD CLOSED	R11-2	60"x30"
B	 ROAD CLOSED AHEAD LOCAL TRAFFIC ONLY	R11-3A W30-1-4	60"x30"
C	 ROAD CLOSED 50 FT	W20-3 W30-1-1	36"x36"
D	 ROAD CLOSED 100 FT	W20-3 W30-1-2	36"x36"
E	 DETOUR 100 FT	W20-2 W30-1-2	36"x36"

SYMBOL	
	WORK AREA
	SIGN
	DETOUR ROUTE

SYMBOL	LEGEND	SERIES	SIZE
G	 DETOUR	M4-9S	30"x24"
H	 DETOUR	M4-9SR	30"x24"
I	 DETOUR	M4-9SL	30"x24"
J	 DETOUR	M4-9R	30"x24"
K	 DETOUR	M4-9L	30"x24"
L	 DETOUR	M4-10L	36"x12"
M	 DETOUR	M4-10R	36"x12"
N	 END DETOUR	M4-8A	24"x18"
O		SPECIAL	30"x12"



Engineers • Surveyors • Planners • Landscape Architects

Pennoni Associates Inc. One South Church Street, 2nd Floor West Chester, PA 19382 - 610.429.8807



DATE	NO.	REVISIONS	BY

ALL DIMENSIONS MUST BE VERIFIED BY CONTRACTORS AND OWNER MUST BE NOTIFIED OF ANY DISCREPANCIES BEFORE PROCEEDING WITH THE WORK	
--	--

DETOUR PLAN	HEYBURN ROAD
CHADDS FORD TOWNSHIP	10 RING ROAD
CHADDS FORD, PA 19317	

ALL DOCUMENTS PREPARED BY PENNONI ASSOCIATES ARE INSTRUMENTS OF SERVICE IN RESPECT OF THE PROJECT. THEY ARE NOT INTENDED OR REPRESENTED TO BE SUITABLE FOR REUSE BY OWNER OR OTHERS ON THE EXTENSIONS OF THE PROJECT OR ON ANY OTHER PROJECT. ANY REUSE WITHOUT WRITTEN VERIFICATION OR ADAPTATION BY PENNONI ASSOCIATES FOR THE SPECIFIC PURPOSE INTENDED WILL BE AT OWNERS SOLE RISK AND WITHOUT LIABILITY OR LEAD EXPOSURE TO PENNONI ASSOCIATES AND OWNER SHALL PROMPTLY AND HOLD HARMLESS PENNONI ASSOCIATES FROM ALL CLAIMS, DAMAGES, LOSSES AND EXPENSES ARISING OUT OF OR RESULTING THEREFROM.

PROJECT NO.	CFTP 0400
SHEET	10F1

SCALE	1"=800'	DATE	2017-07-27
DRAWN BY	MB	APPROVED	MWS
DRAWING NO.	D-1		